


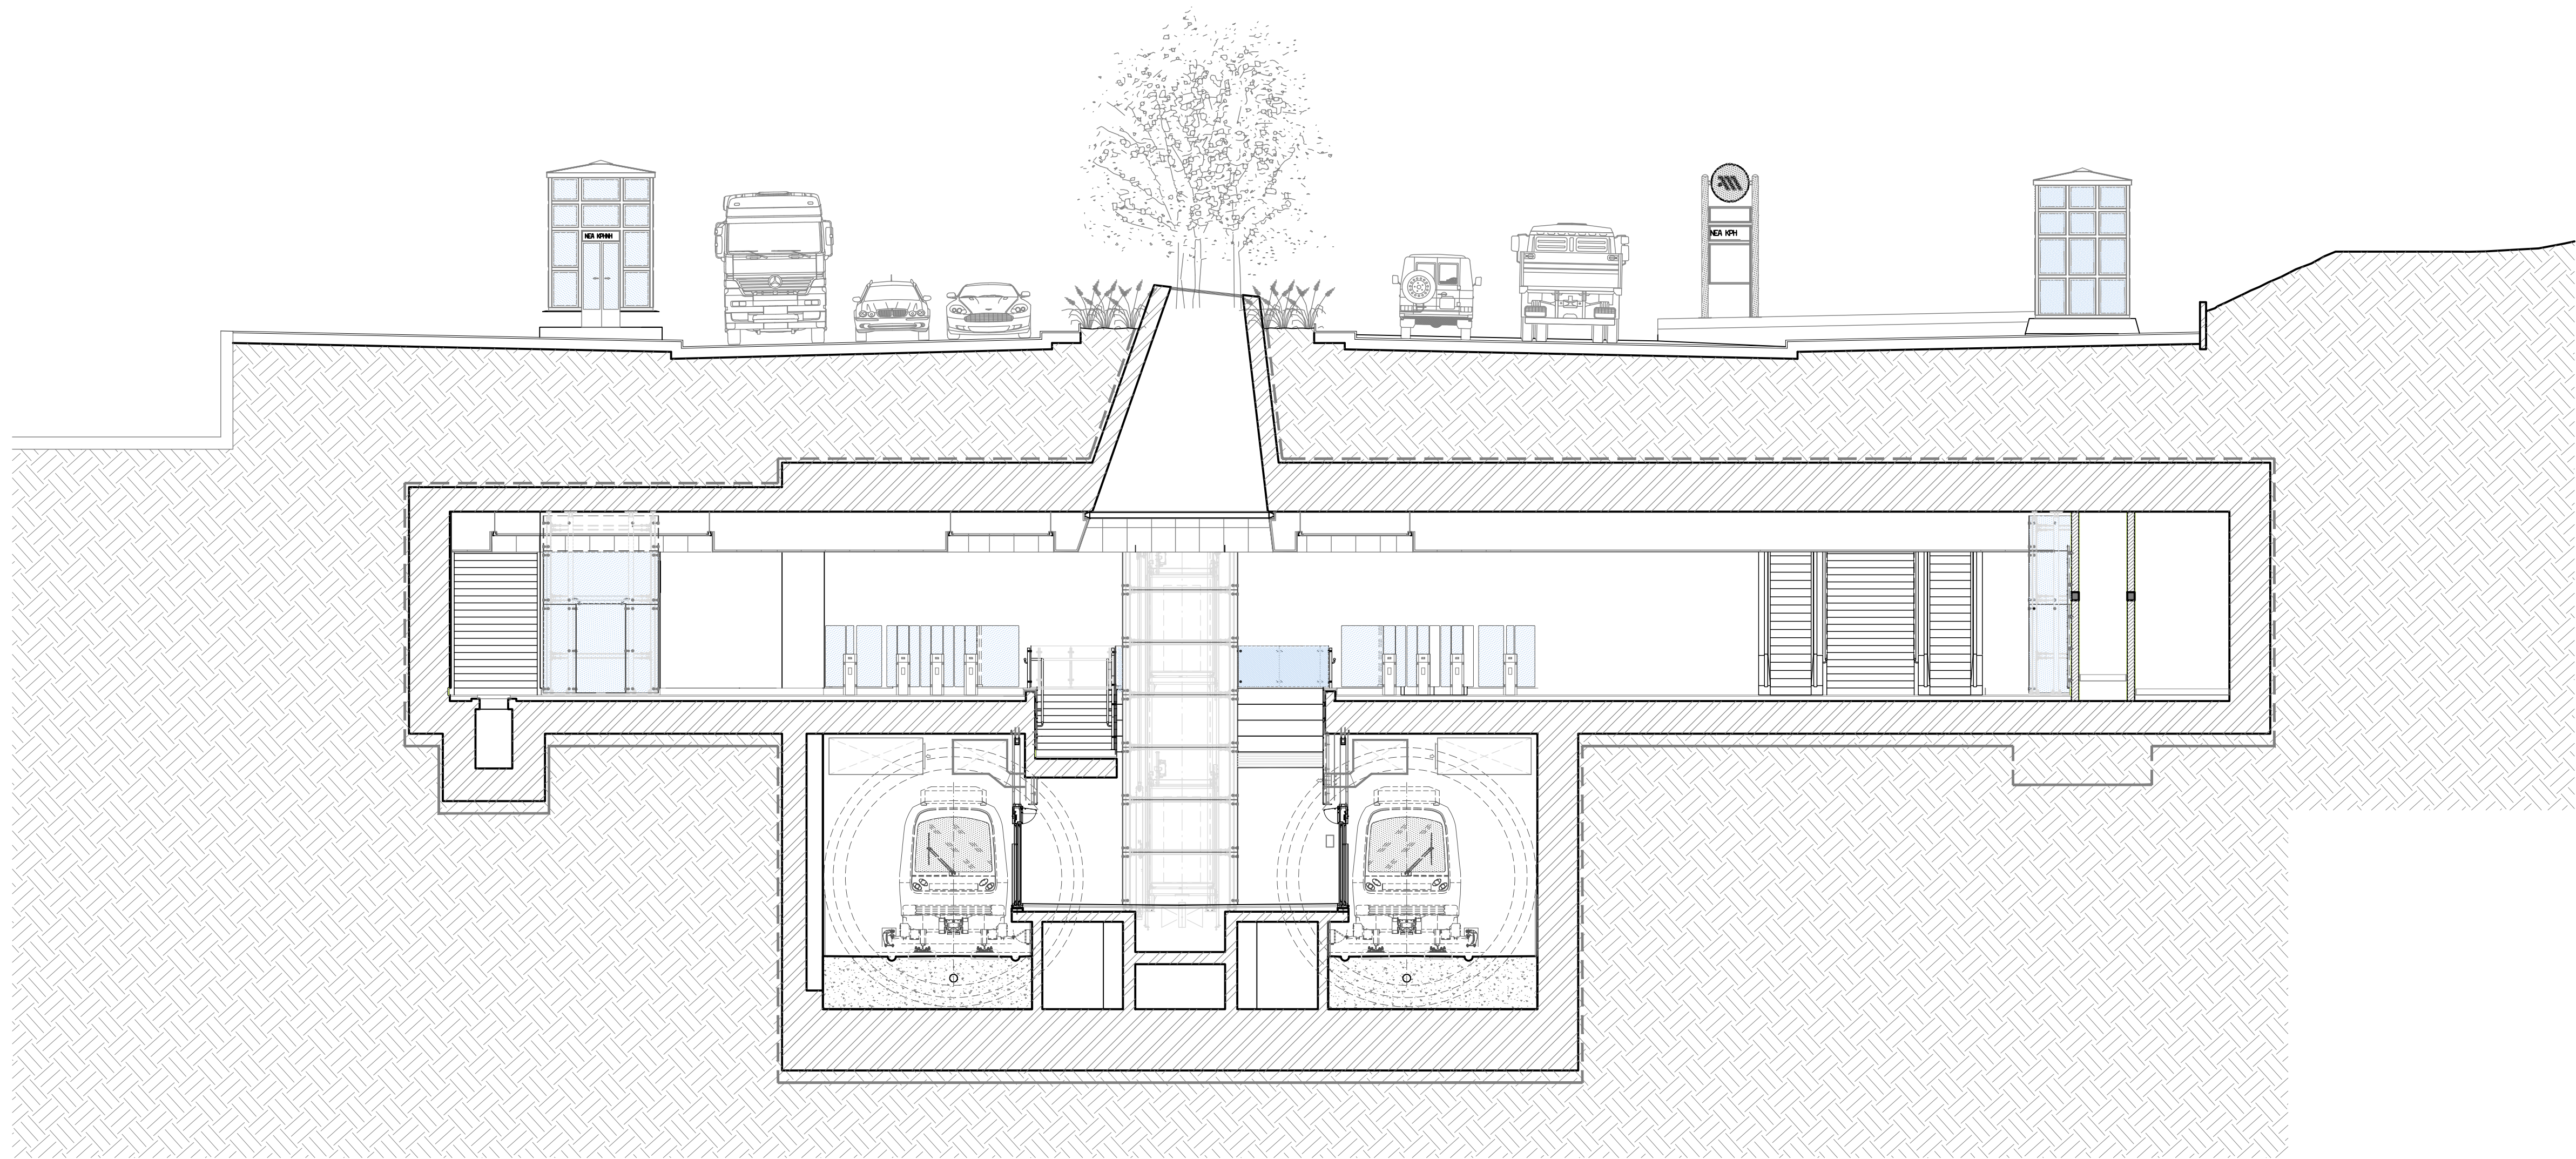

TOMH-04H B-B
SECTION/ELEVATION B-B